

CHICAGO MARRIOTT HOTEL

GRAND BALLROOM SEVENTH FLOOR

CACUBO
2018

CACUBO 2018

September 30, 2018

Chicago Marriott Hotel

Chicago, IL

Salons 1 - 3

Legend

⊗ - INDICATES 36" ROUND HIGHTOP TABLES (14)

⊙ - INDICATES 6' ROUND TABLES (16) AT 10 SEATS / TABLE = 160 SEATS

■ - INDICATES SOLD BOOTHS

Inventory as of 05/11/2018

| Dimension | Qty |
|-----------|-----|
| 10x16' | 4 |
| 8x10' | 77 |
| Totals: | 81 |

AE: Henry Yellman

Show Number: 6806-01-18

Drawn By: Bob Koenig

Revised: 5/11/18

File: 6806-01-18 cacubo rev 5-11-18.dwg


Every effort has been made to ensure the accuracy of all information contained on this floor plan. However, no warranties, either expressed or implied are made with respect to this floor plan. If the location of building columns, utilities or other architectural components of the facility is a consideration in the construction of an exhibit, it is the sole responsibility of the exhibitor to physically inspect the facility to verify all dimensions and locations.

fern
645 Linn Street
Cincinnati, OH 45203
ph: 513-333-7060
fax: 513-333-7067

SALON 1

SALON 2

SALON 3

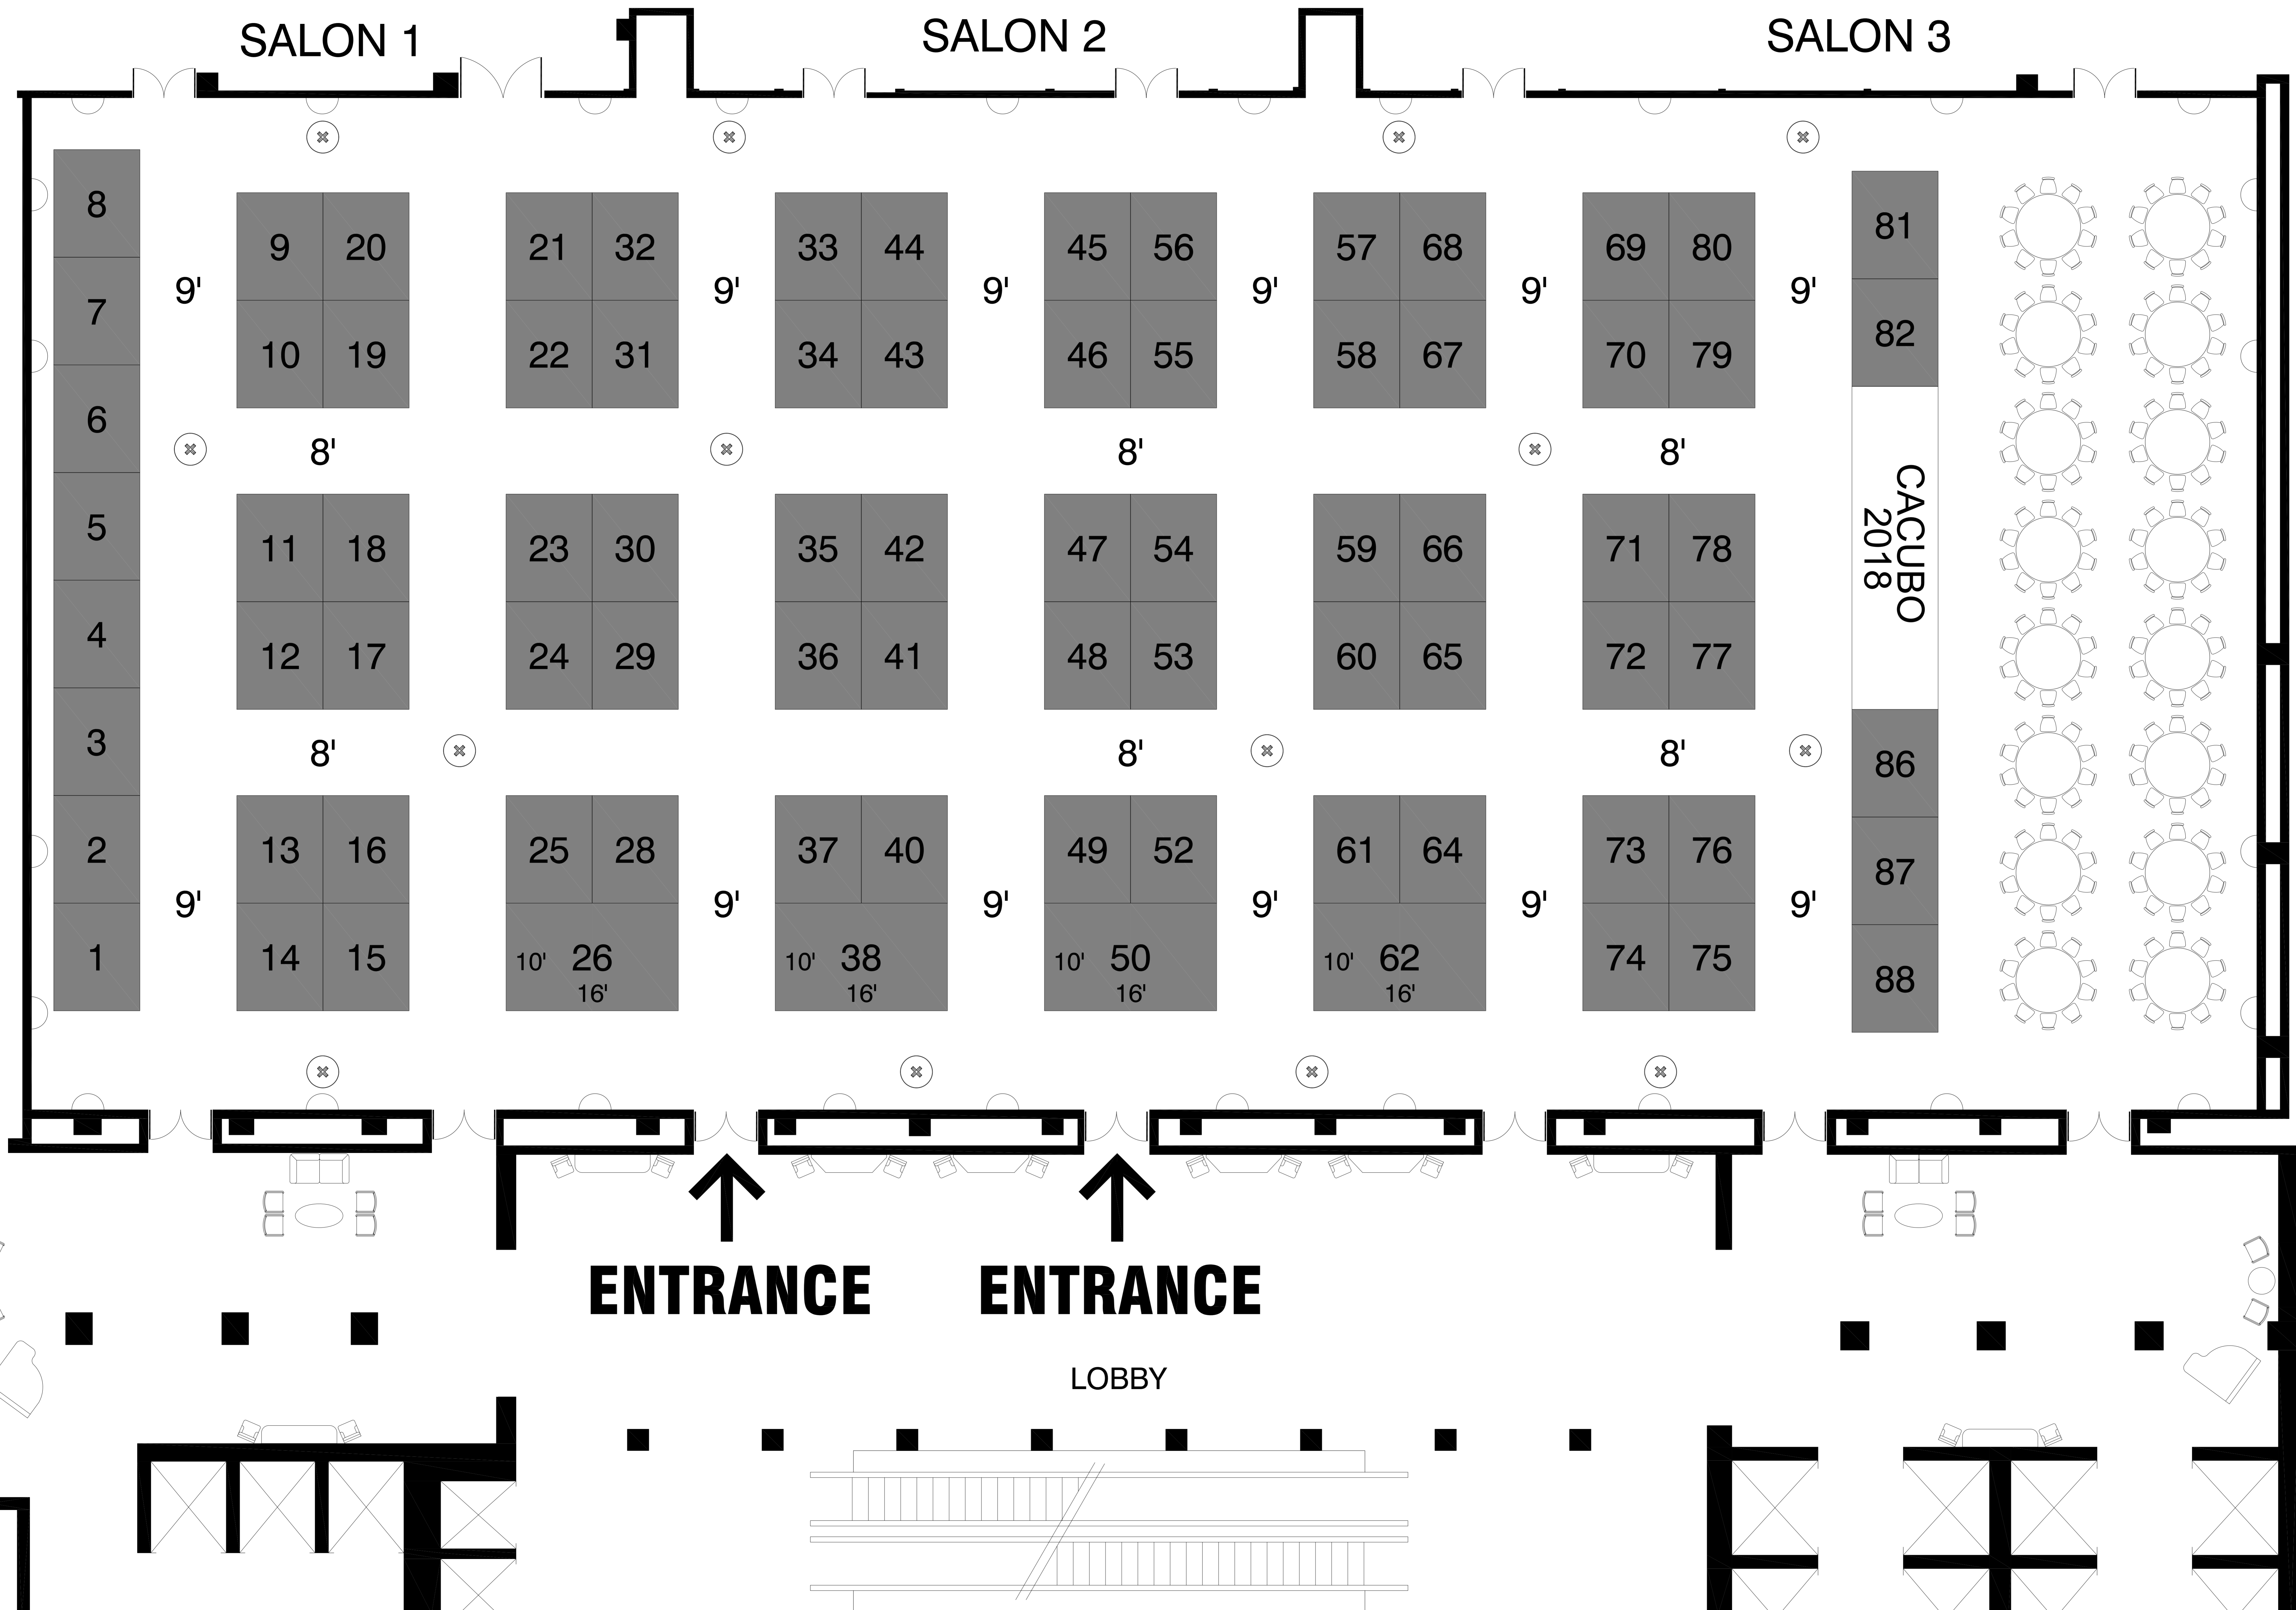

ENTRANCE

ENTRANCE

LOBBY