


# EXHIBITION HALL

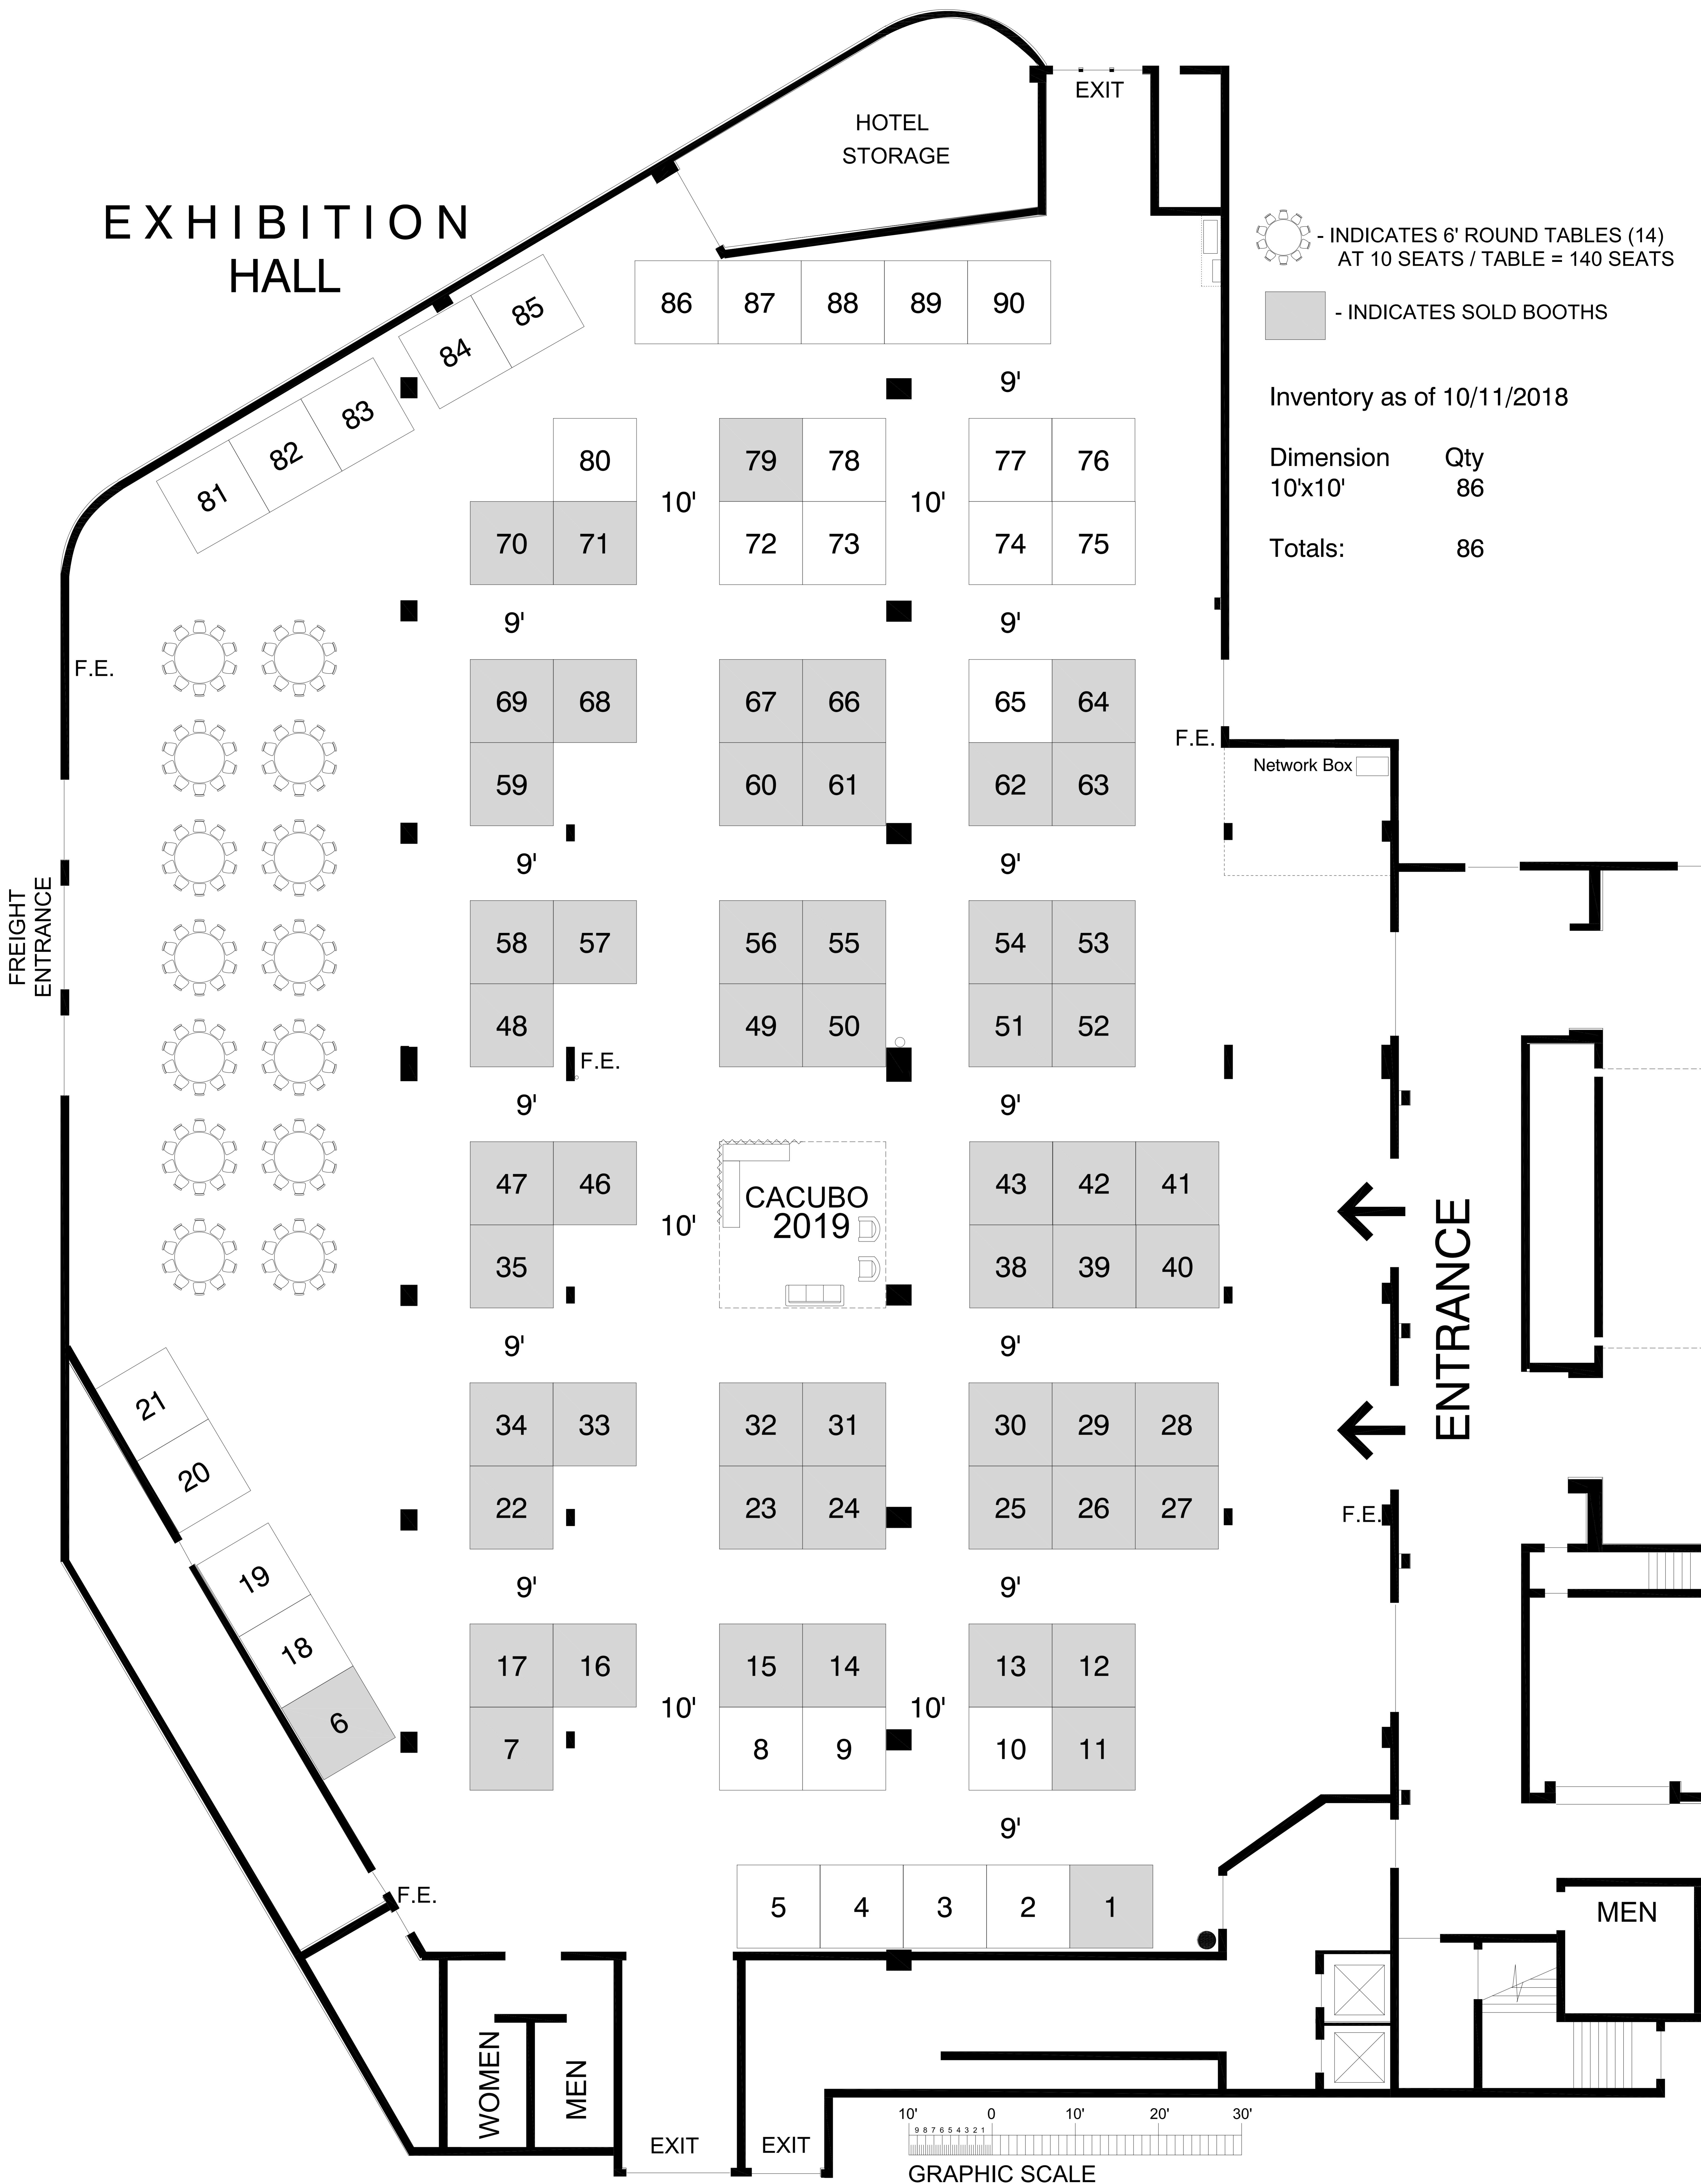

- INDICATES 6' ROUND TABLES (14)  
AT 10 SEATS / TABLE = 140 SEATS

- INDICATES SOLD BOOTHS

Inventory as of 10/11/2018

Dimension	Qty
10'x10'	86
Totals:	86

Every effort has been made to ensure the accuracy of all information contained on this floor plan. However, no warranties, either expressed or implied are made with respect to this floor plan. If the location of building columns, utilities or other architectural components of the facility is a consideration in the construction of an exhibit, it is the sole responsibility of the exhibitor to physically inspect the facility to verify all dimensions and locations.

## CACUBO 2019

September 29 - October 1, 2019

Facility: Hyatt Regency Hotel	Drawn By: Bob Koenig
City & State: Minneapolis, MN	Show Number: 6808-01-19
Location: Exhibition Hall	Revised: 10/11/18
A.E. Henry Yellman	Drawing File: 6808-01-19 cacubo rev 10-11-18.dwg

Legend:

**fern**  
645 Linn Street  
Cincinnati, OH 45203  
ph: 513-333-7060  
fax: 513-333-7067