

CHICAGO MARRIOTT HOTEL


GRAND BALLROOM SEVENTH FLOOR

CACUBO 2018

SALON 1

SALON 2

SALON 3

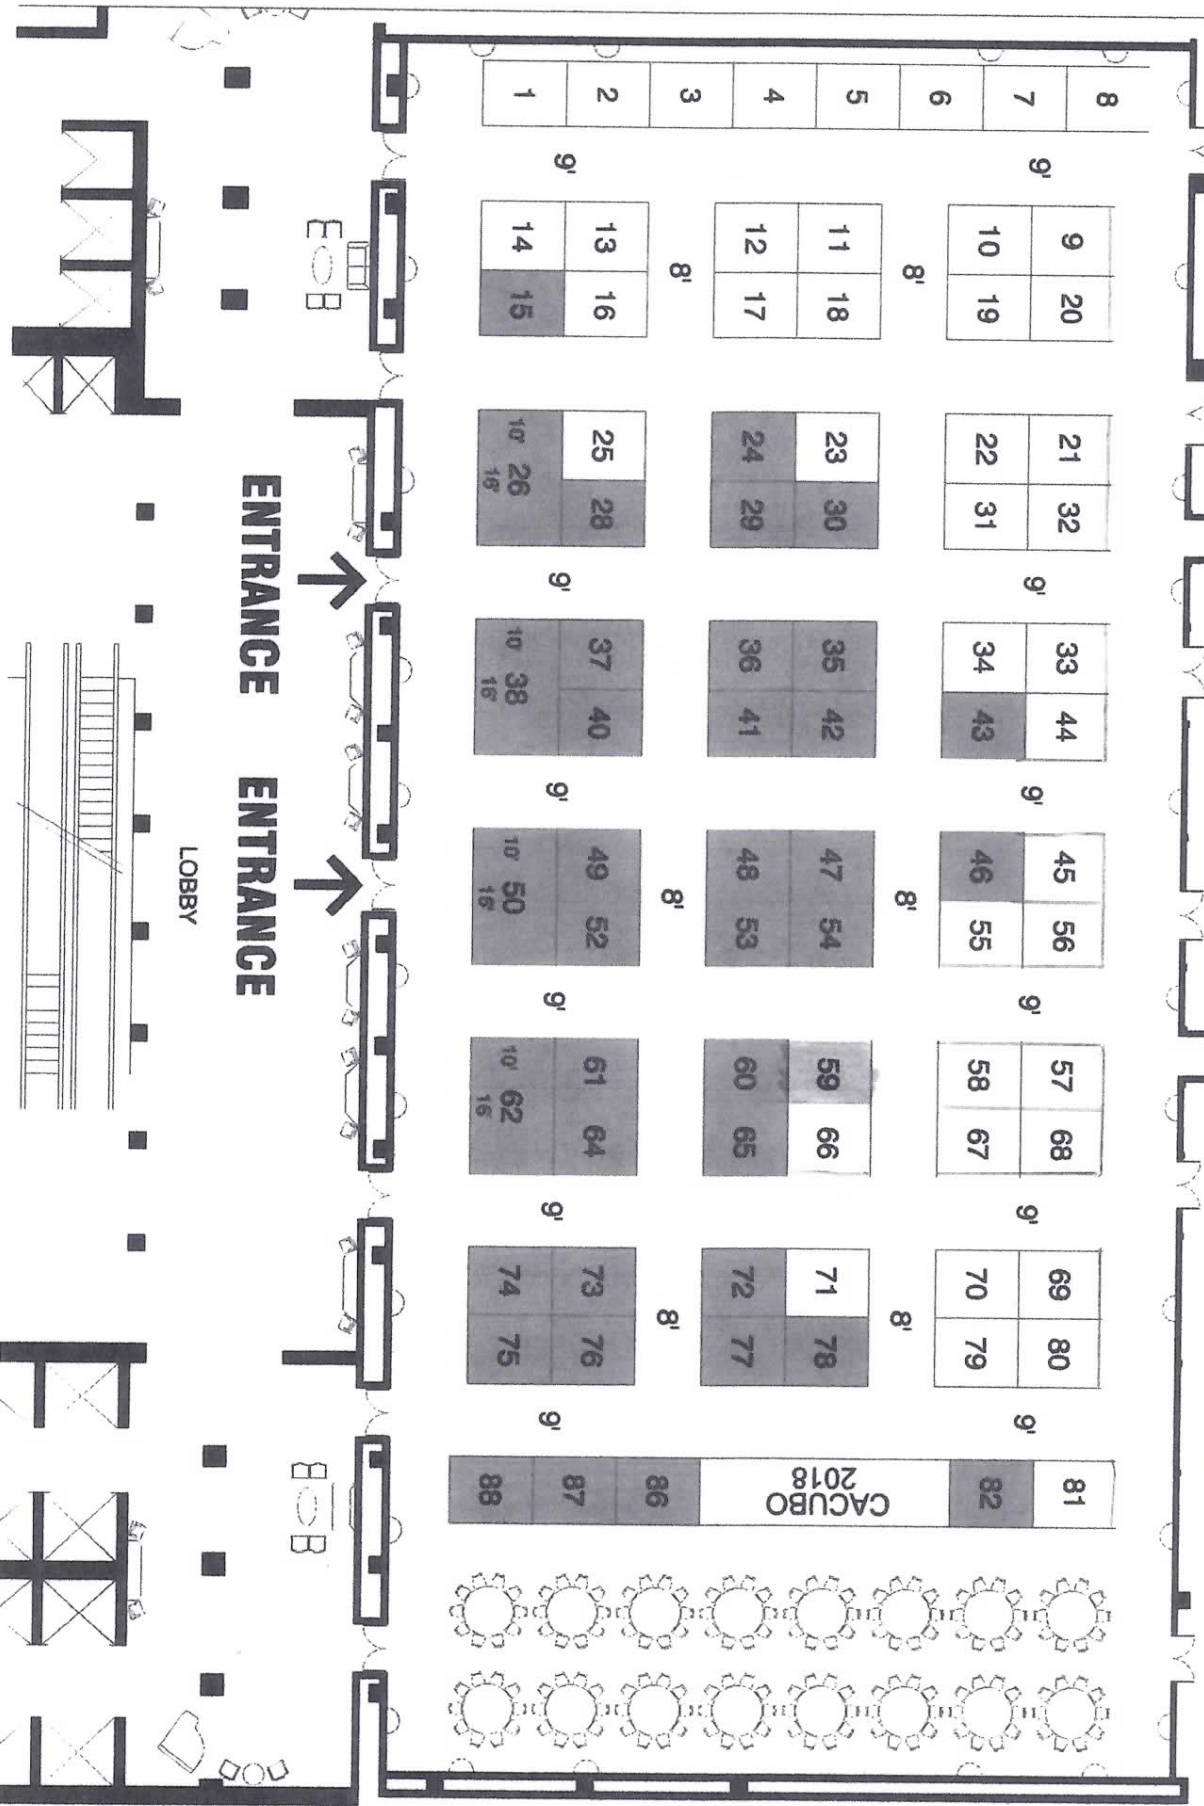

CACUBO 2018
September 30, 2018
Chicago Marriott Hotel

Chicago, IL
Salon 1 - 3
Legend

CHICAGO MARRIOTT HOTEL
1615 N. LAKE SHORE DRIVE
CHICAGO, IL 60611
Tel: 312.221.1000
Fax: 312.221.1001

AE: Henry Yehon
Show Number: 0004-1-18
Drawn By: Bob Keane
Revised: 10/03/17

Fig. 0004-01-18 ca. rev. 10-03-17
Every effort has been made to ensure the accuracy of all information contained on this floor plan. However, no warranty, either expressed or implied, is made with respect to this information. The user assumes all responsibility for the accuracy of the information. The user acknowledges the responsibility of a contractor to verify all dimensions and locations.

ferm
645 Linn Street
Cincinnati, OH 45203
ph. 513-333-7090
fax. 513-333-7067